



FRONT ELEVATION

0 1 2 4 8
SCALE: 1/4" = 1'-0"

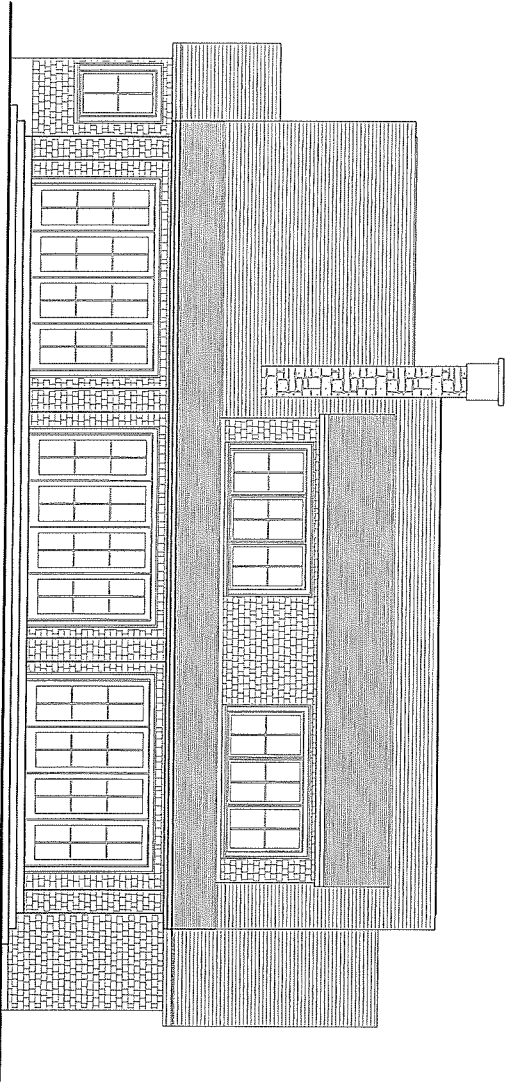


REAR ELEVATION

0 1 2 4 8
SCALE: 1/4" = 1'-0"

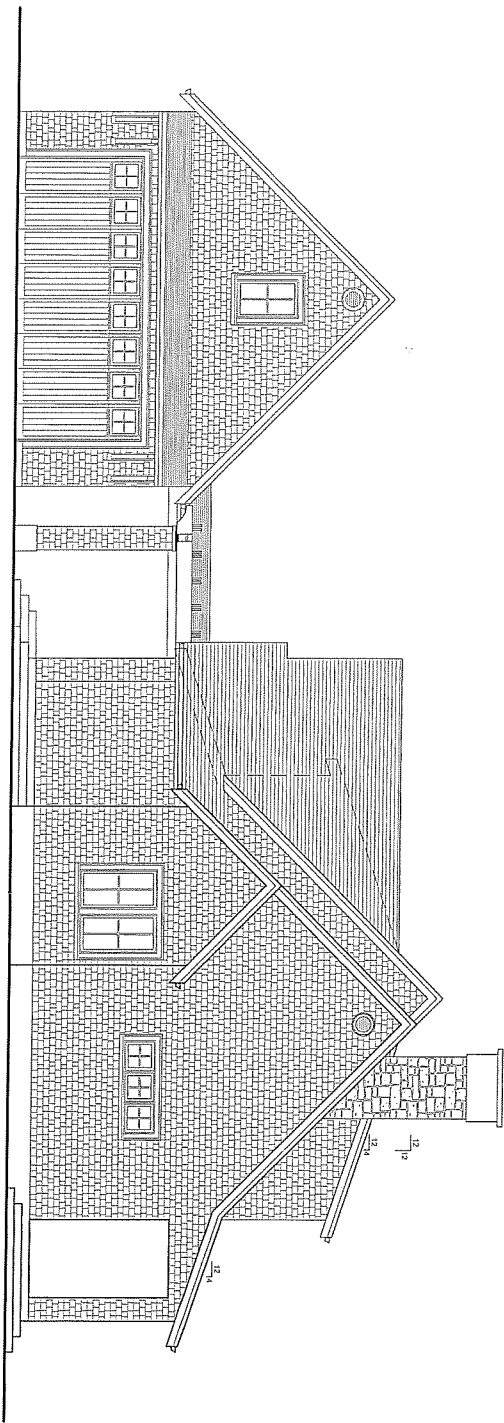


SIDE ELEVATION

1" = 4'
SCALE: 1/4" = 1'-0"

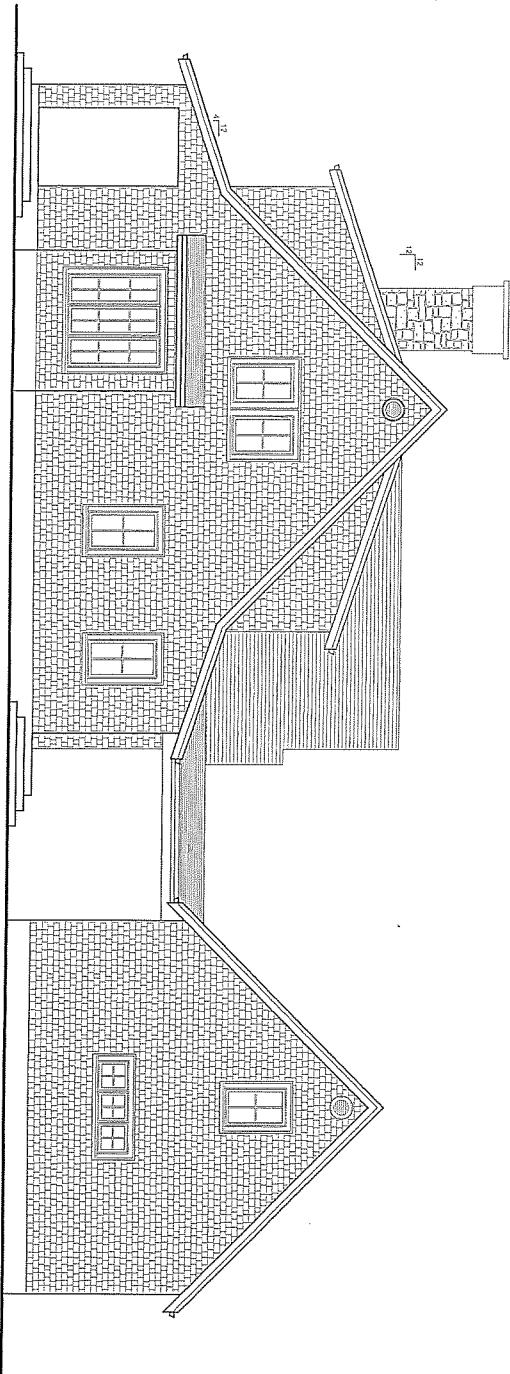

SIDE ELEVATION

1" = 4'
SCALE: 1/4" = 1'-0"

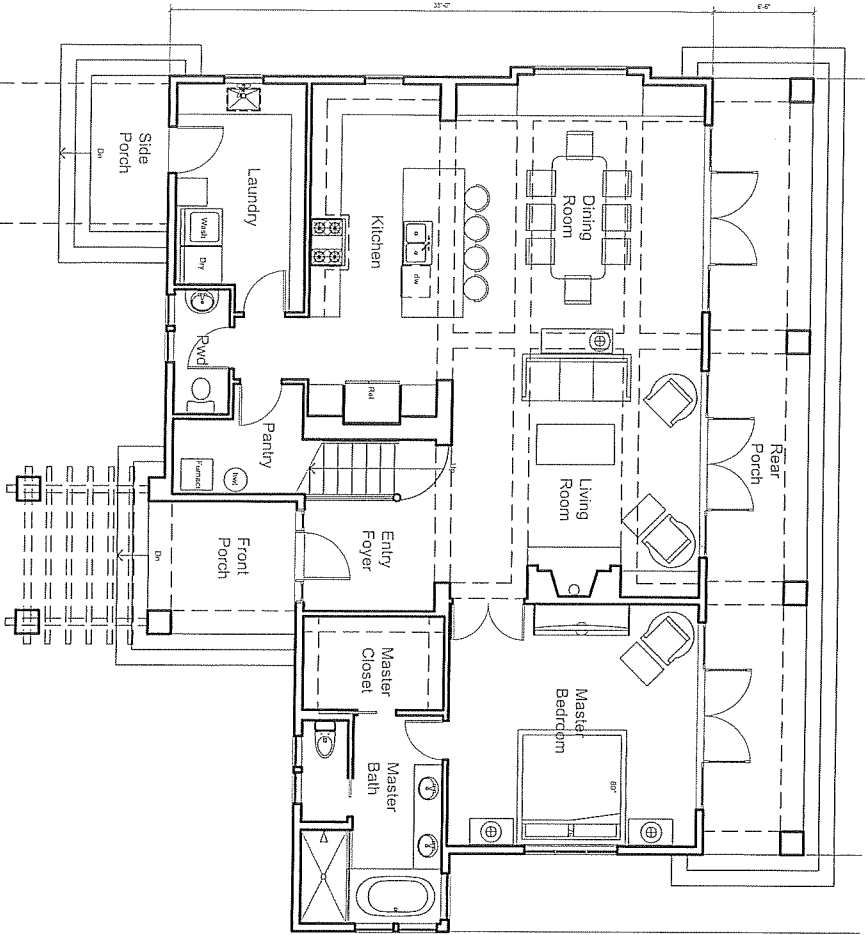


MAIN FLOOR PLAN



Main Floor Area 1607 s.f.

Project Data

Main Floor	1607 s.f.
Upper Floor	775 s.f.
Total Area	2382 s.f.
Front Porch	80 s.f.
Side Porch	40 s.f.
Rear Porch	233 s.f.
Garage Area	425 s.f.
Garage Area	575 s.f.

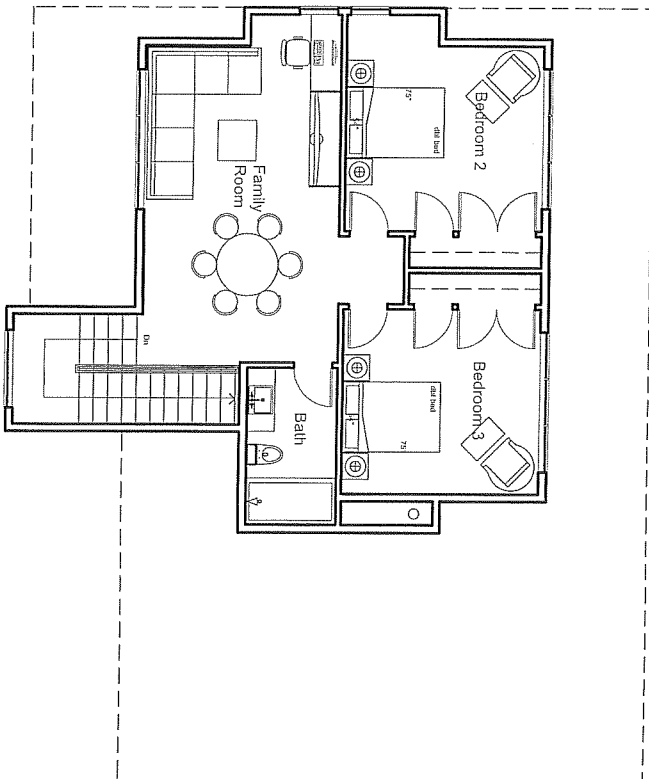

UPPER FLOOR PLAN



Upper Floor Area 775 s.f.